


HardieWall™ System - External Corner

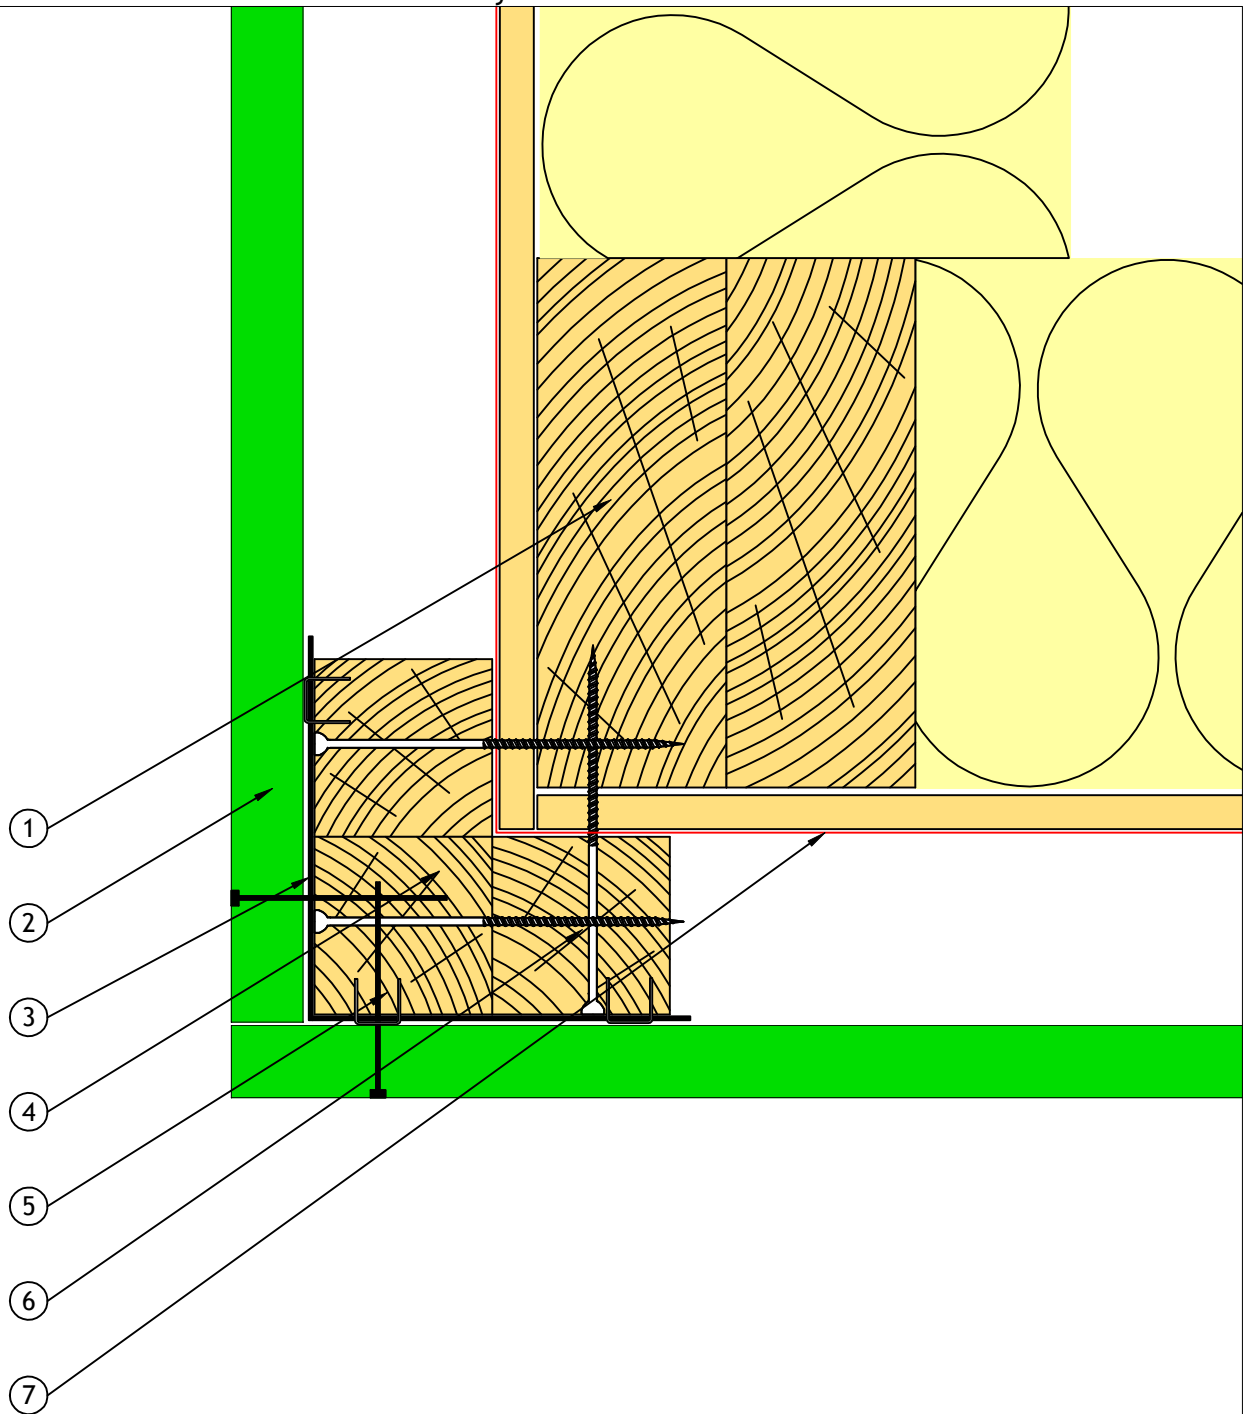

- 1 Timber Frame
- 2 HardieFloor® 19mm
- 3 EPDM
- 4 Timber batten 47mm x 47mm
- 5 51x2.8mm ring shank stainless steel nails
- 6 EJOT screw TKE - 4.8 x 100
- 7 Breather Membrane - may be required
Check with designer